

- LEGEND**
- Trees to be protected and retained
 - Contours @ 0.5m interval
 - Fence
 - Existing structure / building
 - Water tank
 - Existing gravel path to be retained
 - Demolition
 - Trees to be removed
 - Irrigated lawn
 - Site entry / exit
 - Access road
 - Proposed gravel path
 - Proposed tree
 - Proposed indigenous planting
 - Proposed caravan site
 - Sports court
 - Proposed cabin / building
 - Proposed car park
 - Picnic area / camp kitchen
 - Toilet / amenities
 - Proposed signage
 - Rubbish bin location
 - Proposed clear zone (see detailed caravan site plans)

Project:
Rainbow Caravan Park

Drawing Title:
Concept Plan

Prepared for:
Wimmera Mallee Tourism & Hindmarsh Shire Council

Date: May 20, 2021

Scale: 1:250 @ A1 Sheet Size

Drawn: YL / GC / OJ


Checked: DH / HM

Drawing No: 2111-Rainbow-LP02

Hindmarsh Shire Council

THOMSON HAY
LANDSCAPE ARCHITECTS

130 Howards Rd, Wattle Flat VIC 3352
T 03 5334 5321 W www.thomsonhay.com

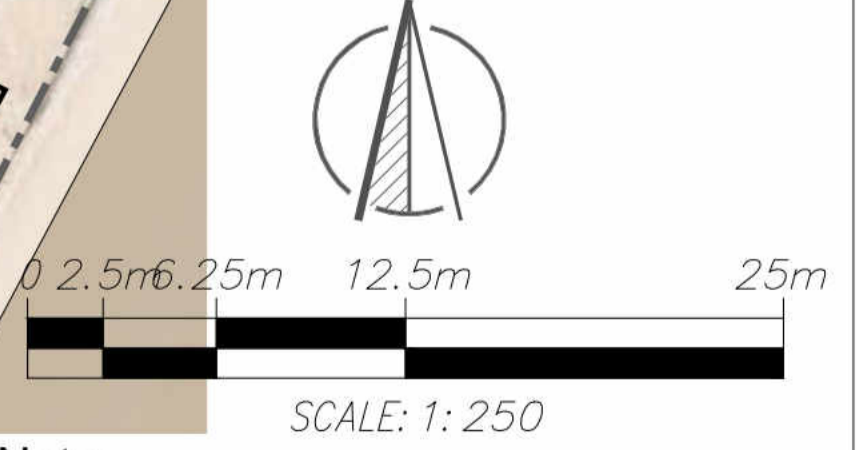

- Note:**
- 1** Refer to drawings prepared by Brandrick Architects for ensuite design.
 - 2** Refer to drawings prepared by Brandrick Architects for cabin options.
 - 3** Refer to drawings prepared by Brandrick Architects for unisex amenities and camp kitchen.

Base information derived from the following sources:
 - Drone footage (March 09, 2021)
 - Site inspections / measurements
 Due to possible distortions associated with the aerial photograph, the location of existing and proposed features are approximate only and should be verified on site prior to commencement of works.
 All dimensions / areas shown are approximate only and should be confirmed on site.